



Propust 1

SITUACIJA

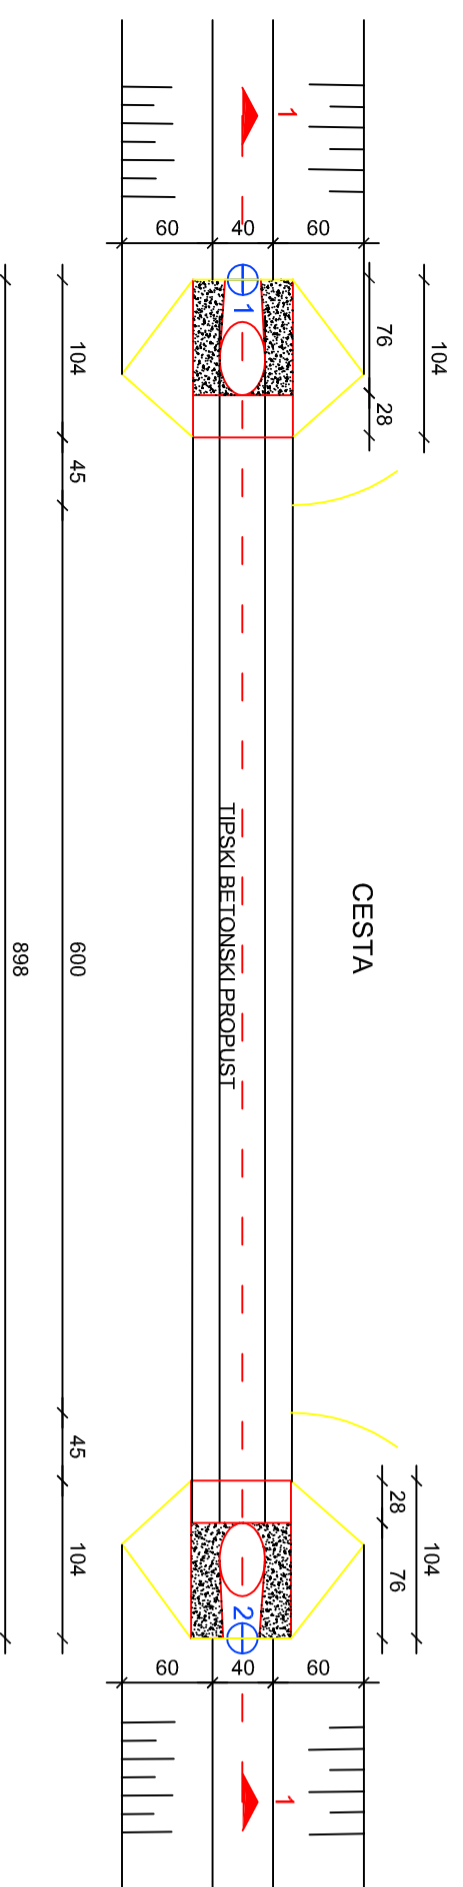


PRESJEK 1 - 1/

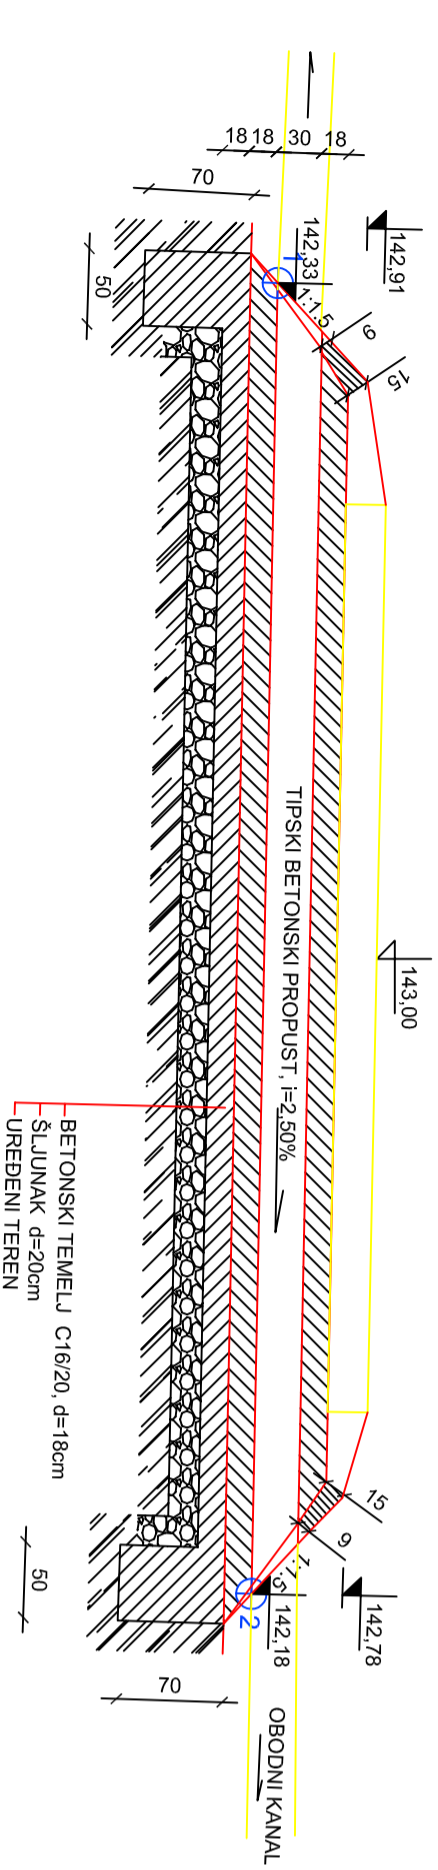


Propust 3

SITUACIJA

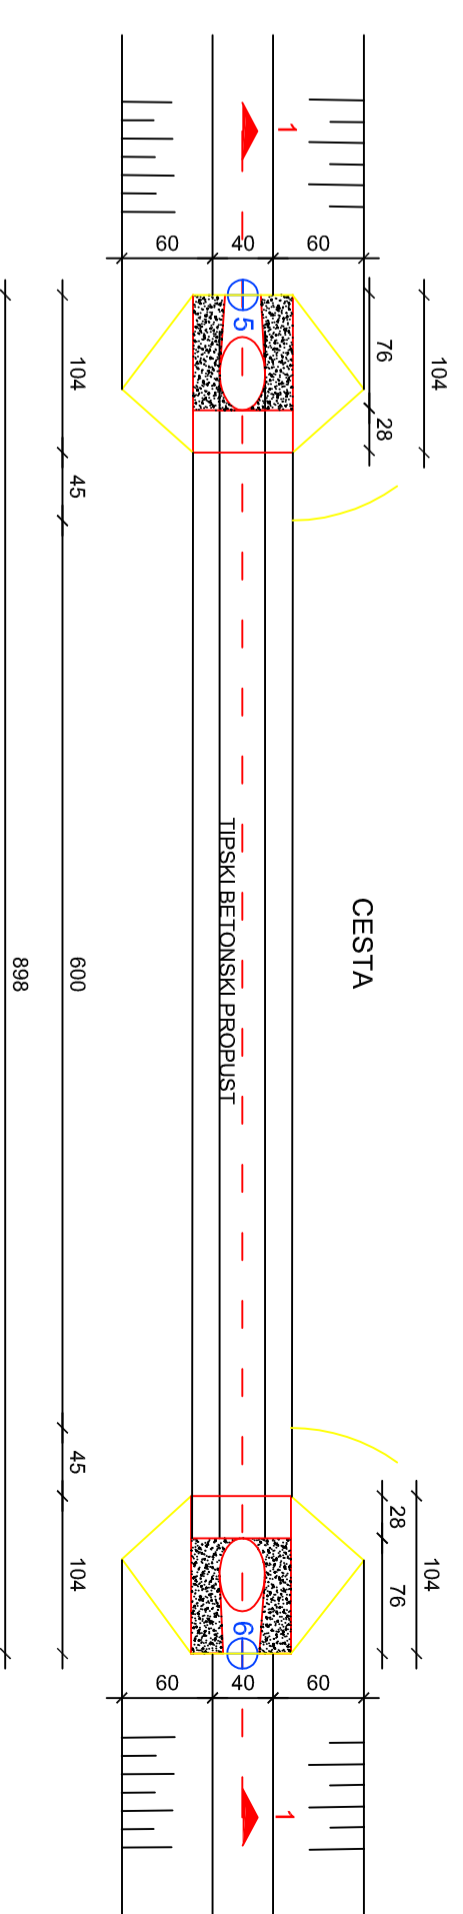


PRESJEK 1 - 1/

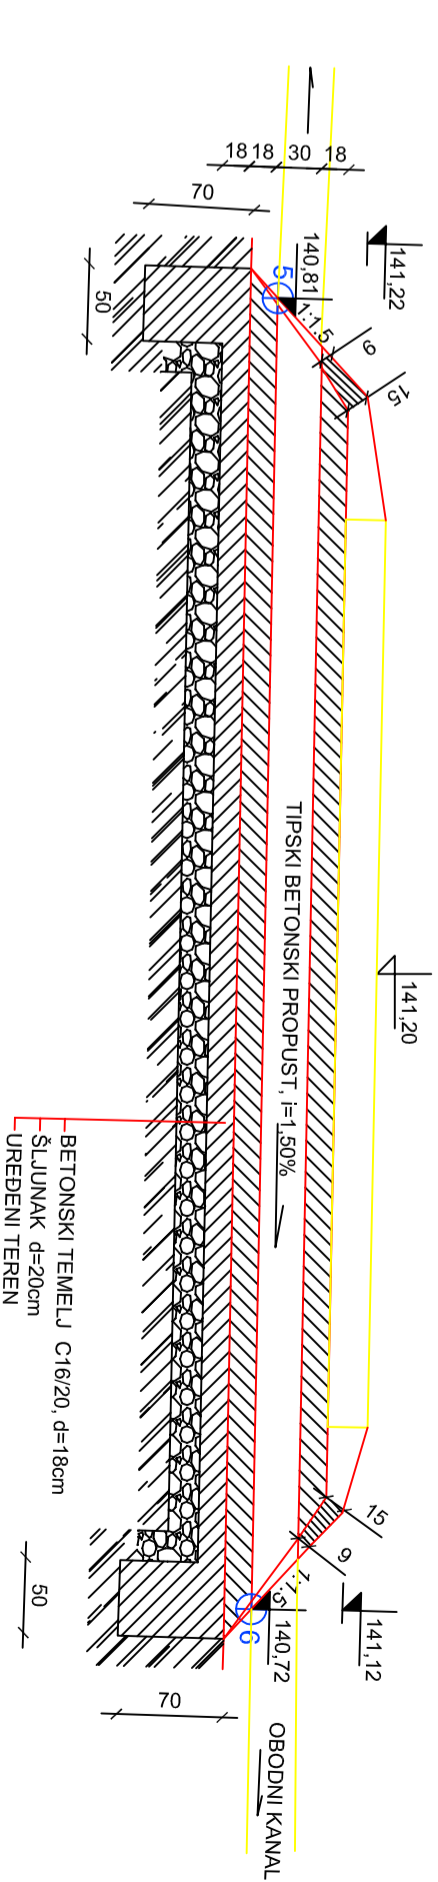


DETALJ PROPUSTA M 1:50

Propust 2

SITUACIJA

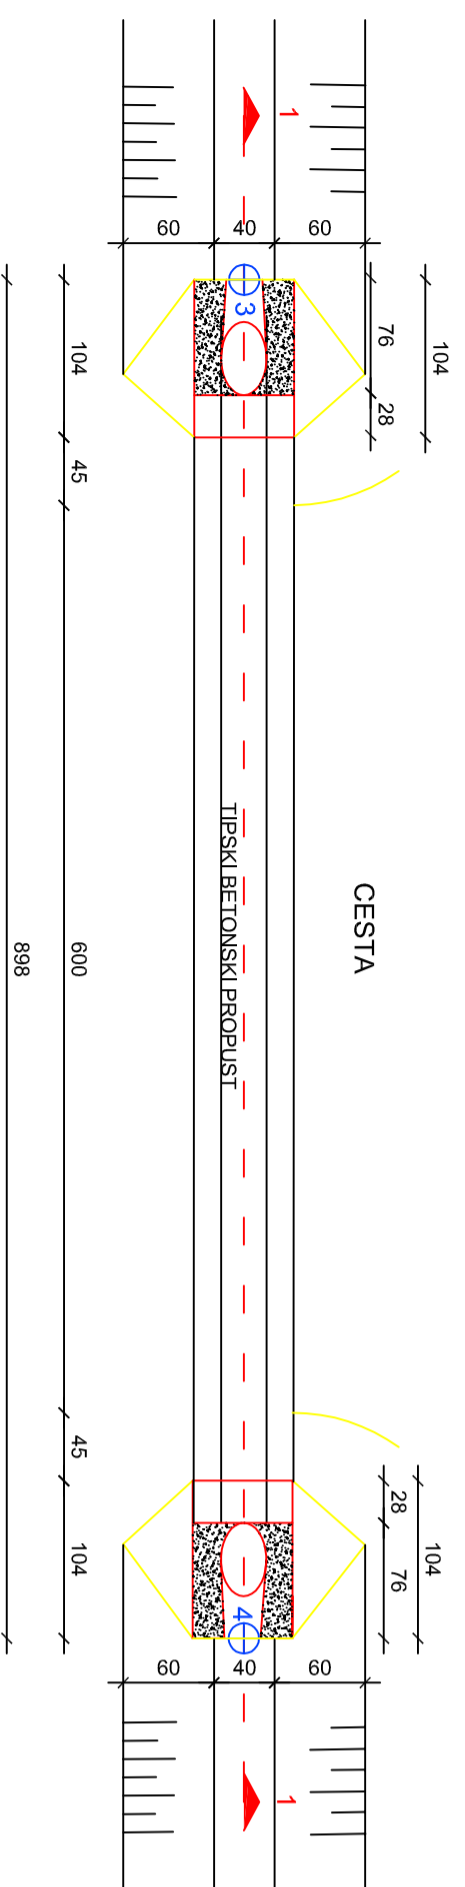

PRESJEK 1 - 1/

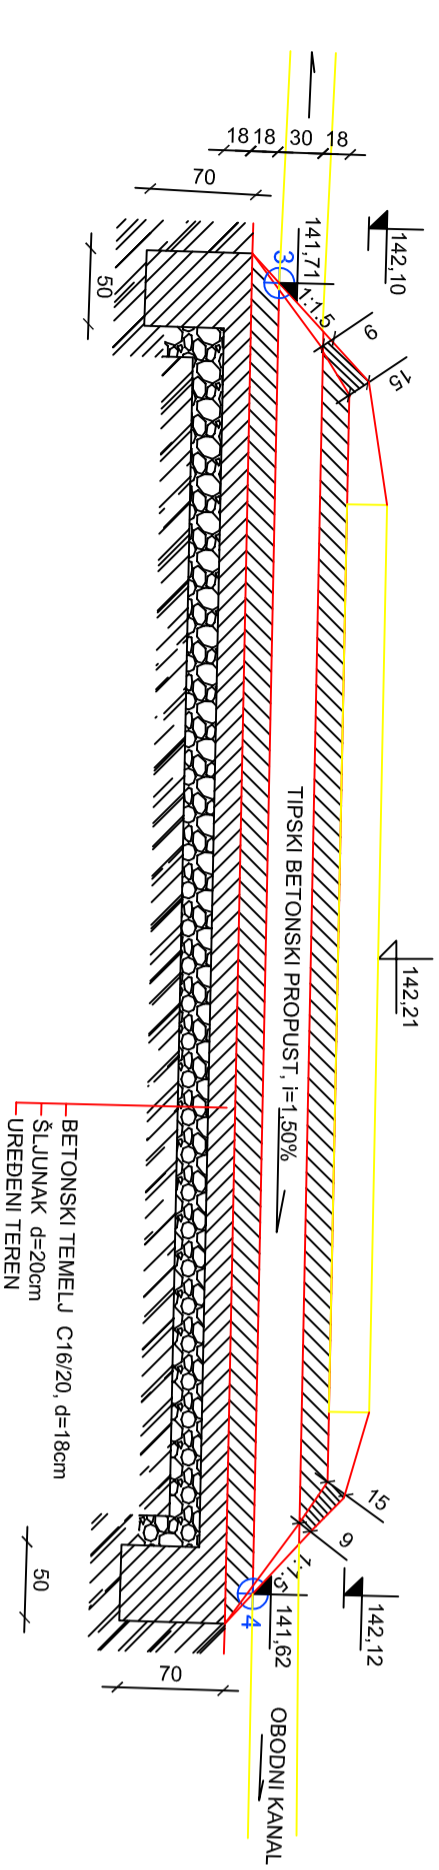

Iskolčenje točaka		
Točka	X	Y
1	6414096.964	5080956.650
2	6414092.761	5080948.706
3	6414065.310	5080897.103
4	6414061.102	5080889.159
5	6414044.673	5080859.404
6	6414039.689	5080851.201

	IPZ Uniprojekt TERRA d.o.o. Zagreb, Vocaška cesta 88	INVESTITOR: KOMUNALAC d.o.o. F. Ljubičića 14a, 43000 Bjelovar	ZŠP: TD 04/18
SUPROJEKT:	FILIP KALINIĆ, inženjering	GRAĐEVINAR:	ODLUKE 03.2018.
PROJEKTANT:	DANKO FUNDURUŠA, dipl.inženj.	PROJEKT:	IZVEDBENI PROJEKT PROŠIRENJA
GLAVNI PROJEKTANT:	DANKO FUNDURUŠA, dipl.inženj.	SAOPŠTENJE:	DETALJ PROPUSTA
			BR. OBLASTI: 18